



Plan View
Erosaweb 100/300 cell



Plan View
Standard configuration when expanded

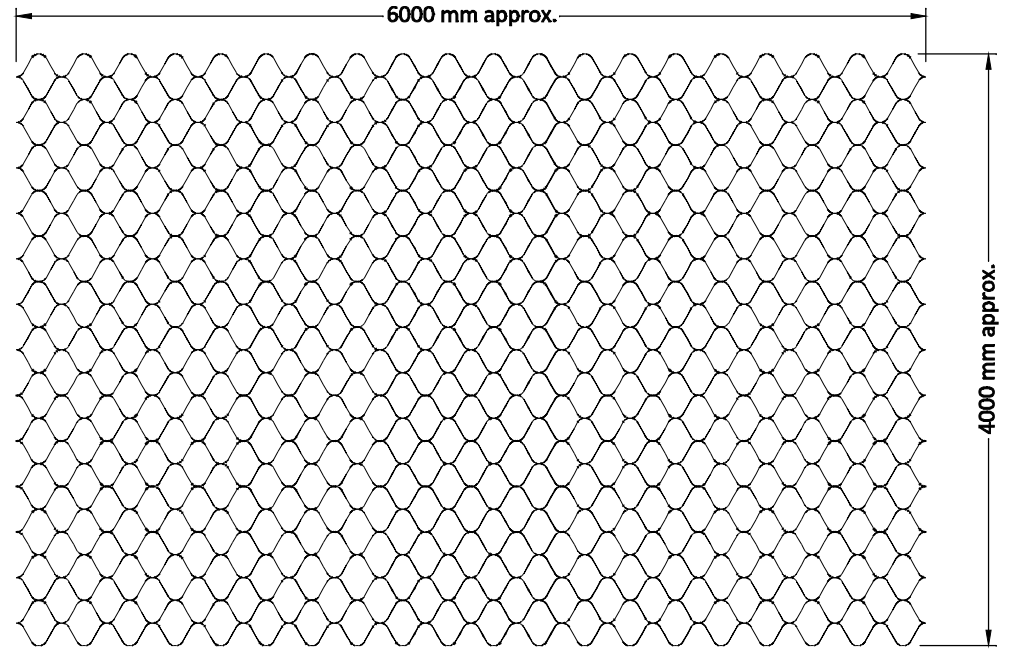

ABG Erosaweb
(150mm depth shown)

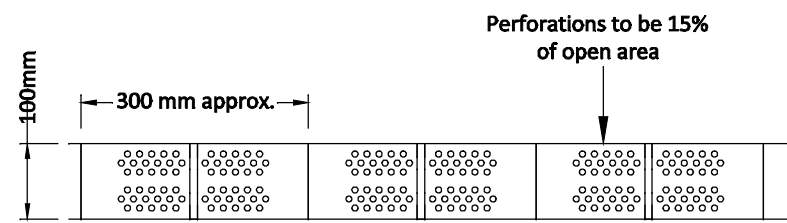

Front Elevation

Drawing Title: Erosaweb GWX 100/300	
Drawn by: D.Haigh	Date: 05/08/13
Scale: NTS	Drawing Reference: SD-009



ABG Ltd | E7 | Meltham Mills Road | Meltham | HD9 4DS | West Yorkshire | UK |
Tel: +44(0)1484 852096 | Fax: +44(0)1484 851562 | Email: geo@abgtd.com
www.abgtd.com

Retaining Walls | Erosion Control | Landfill
Tunnels | Green Roofs | Landscaping | Highways

For transportation the collapsed dimension of a standard panel are 9.0 m x 0.1 m x 0.1 m. The collapsed panels are folded into a concertina shape and packed on a pallet for delivery.

This drawing is a typical detail which is not based on project specific information. The recommendations contained within the detail are based on the performance criteria of the ABG products shown. We recommend discussing a specific project with ABG prior to submitting any final proposals.